





9' CEILINGS FIRST FLOOR

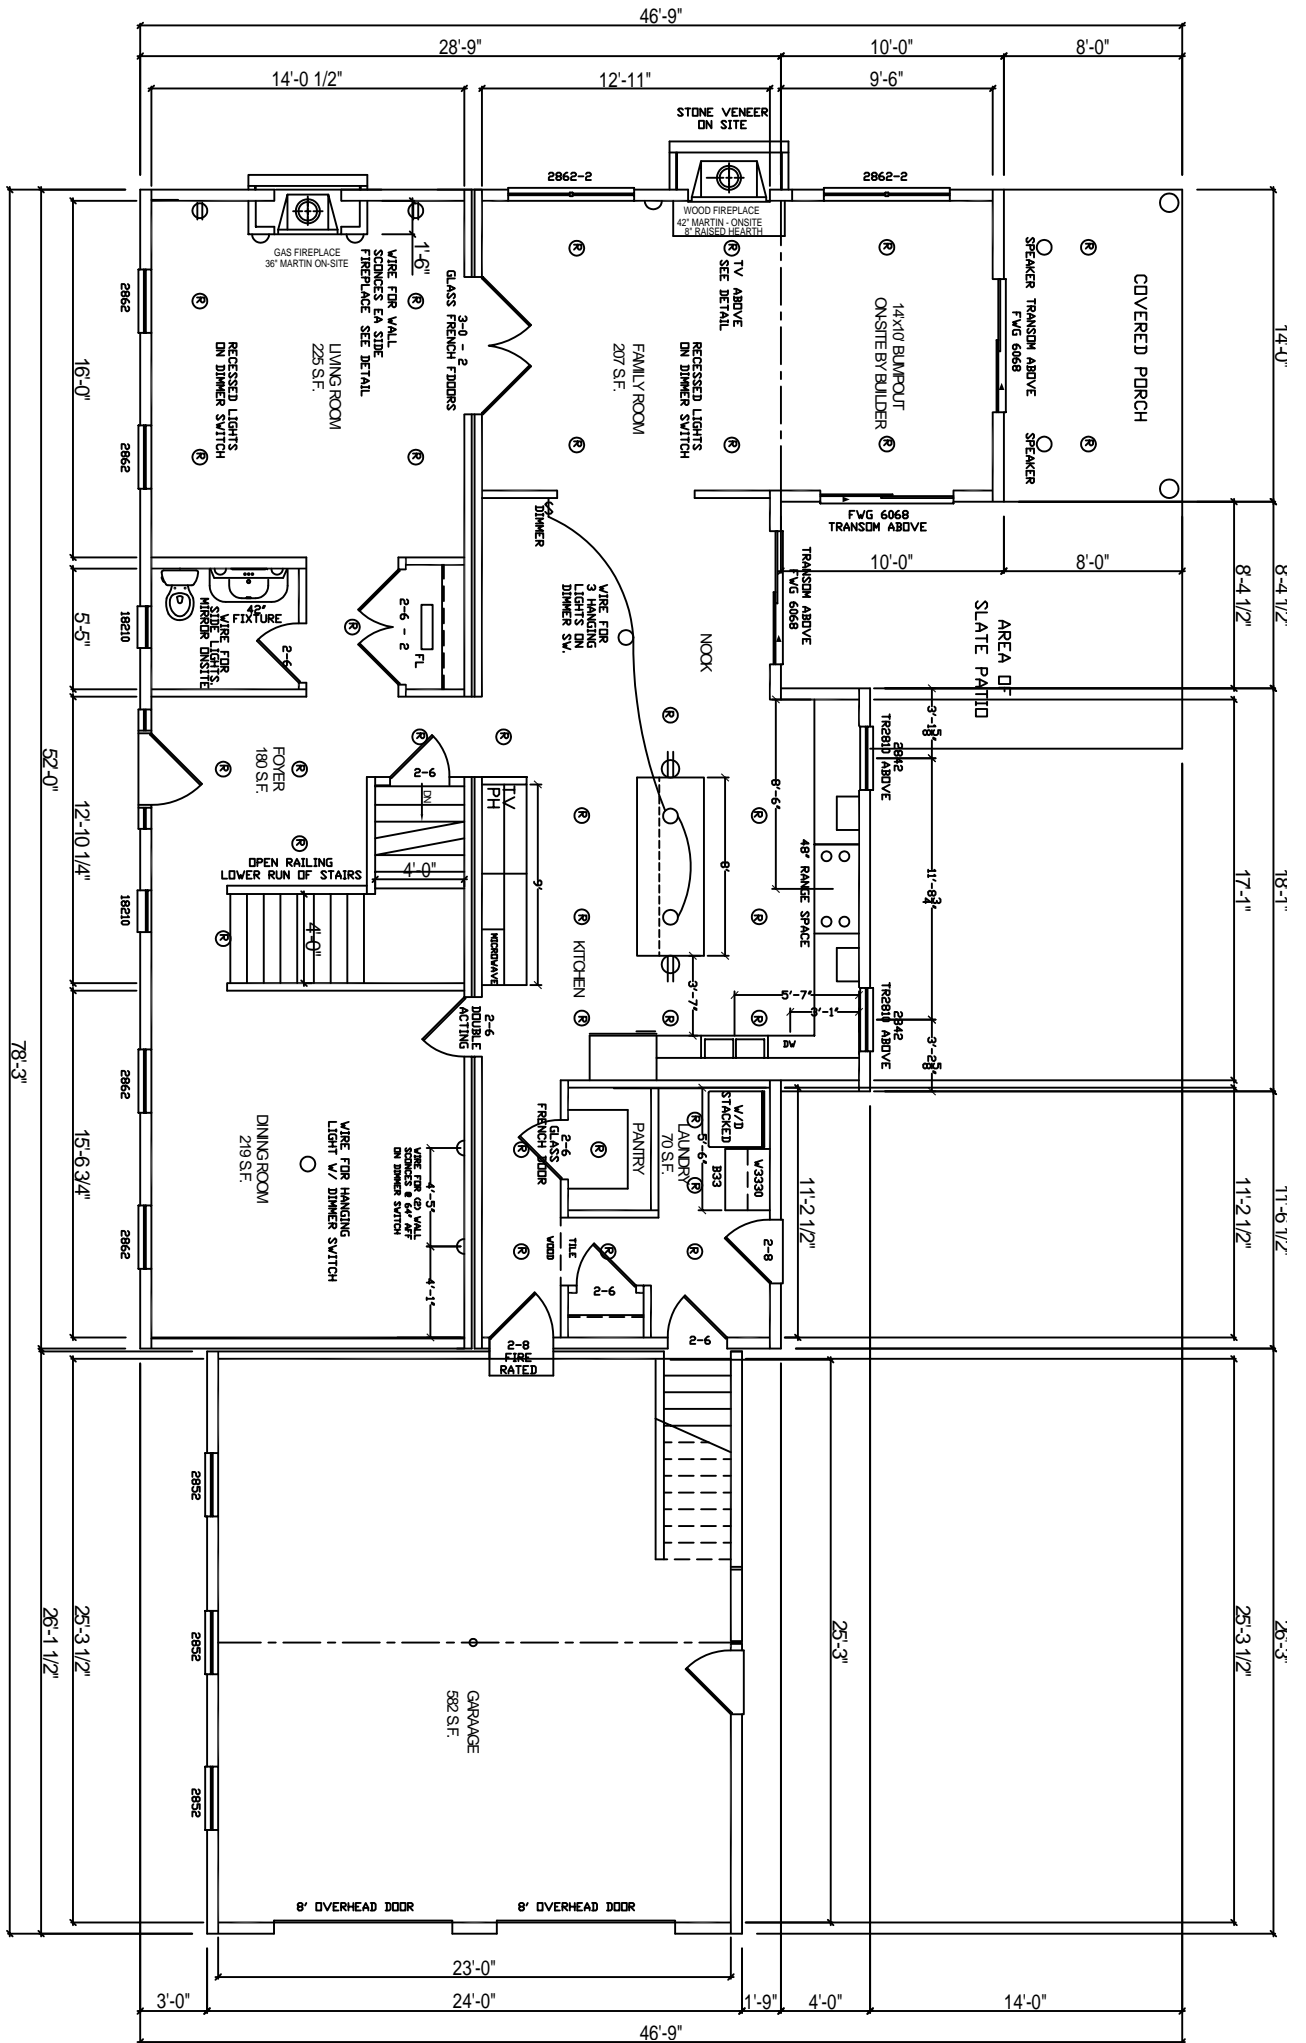


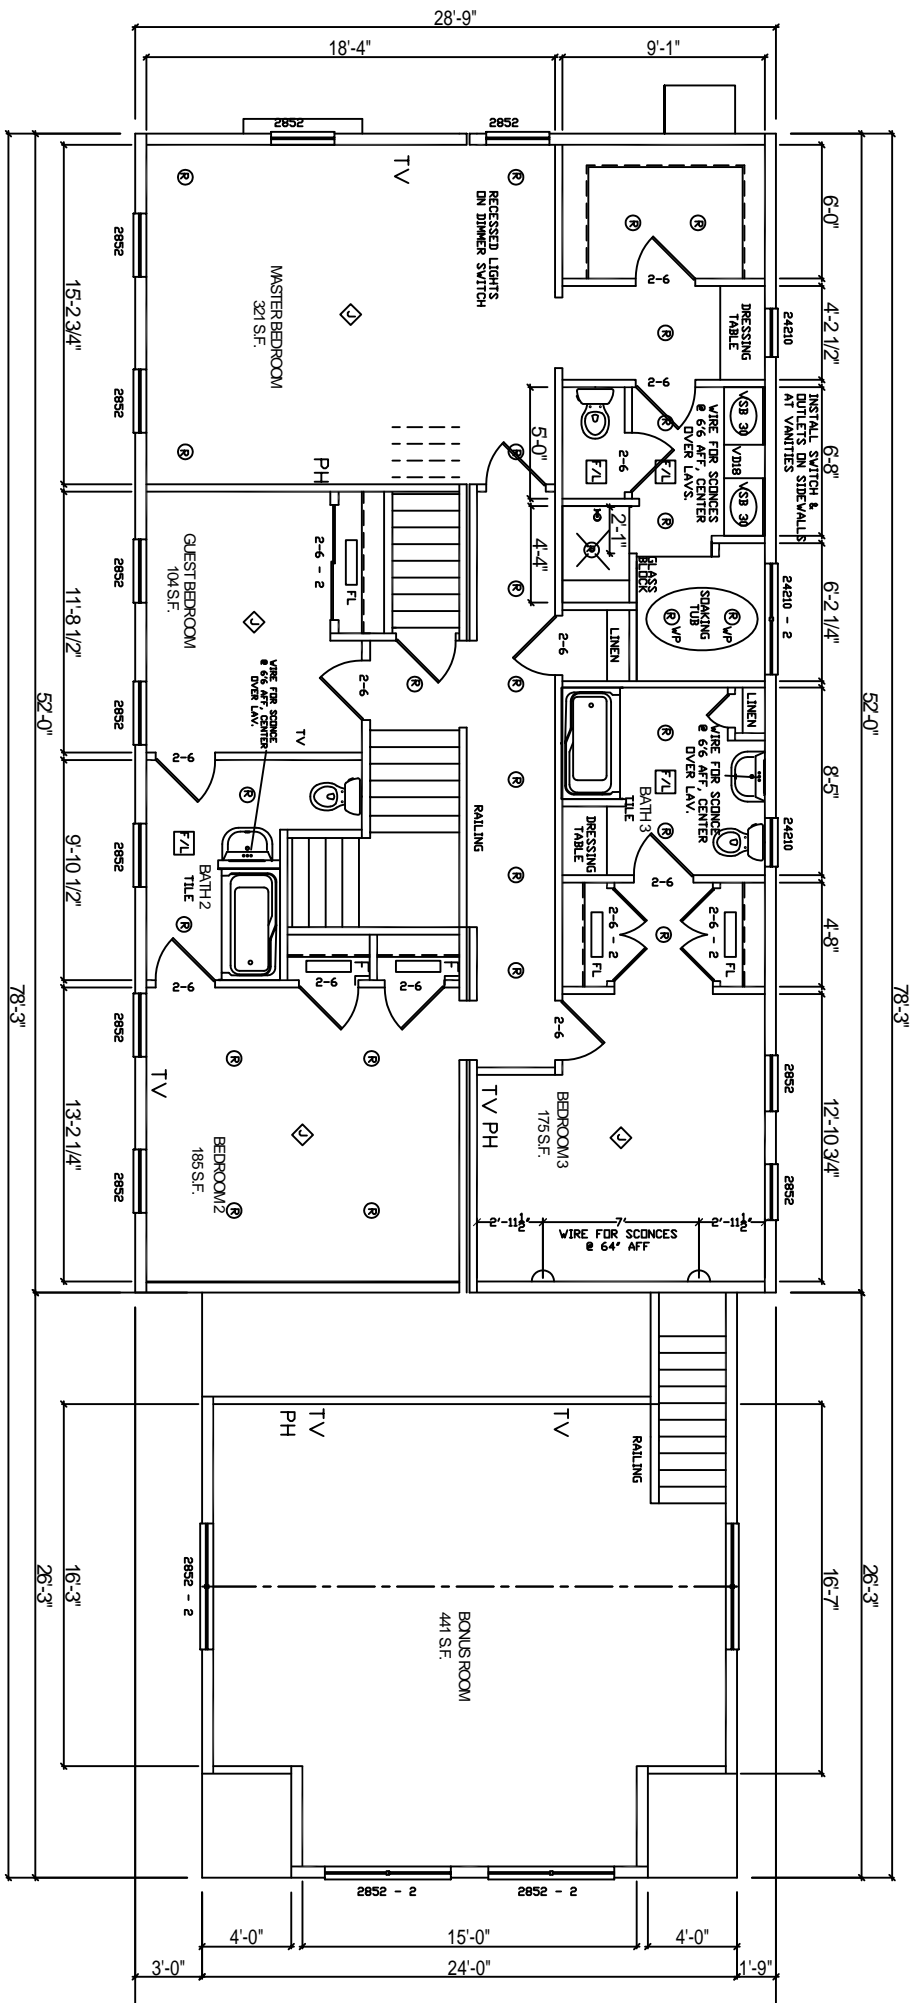

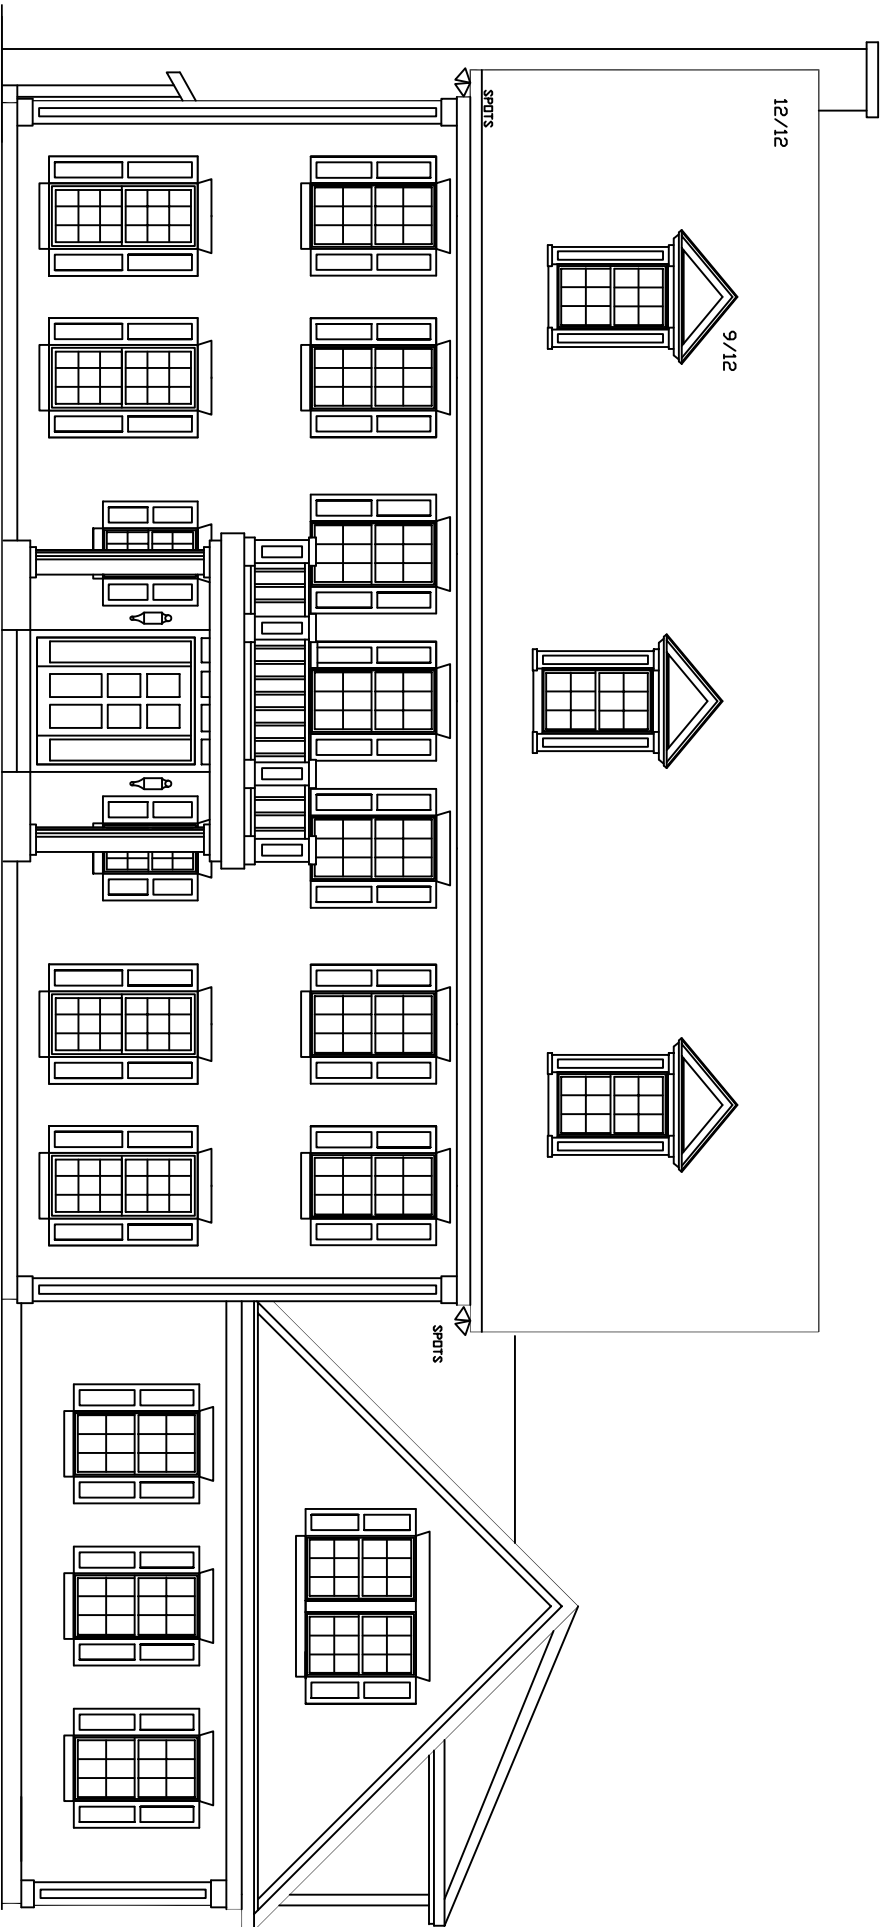



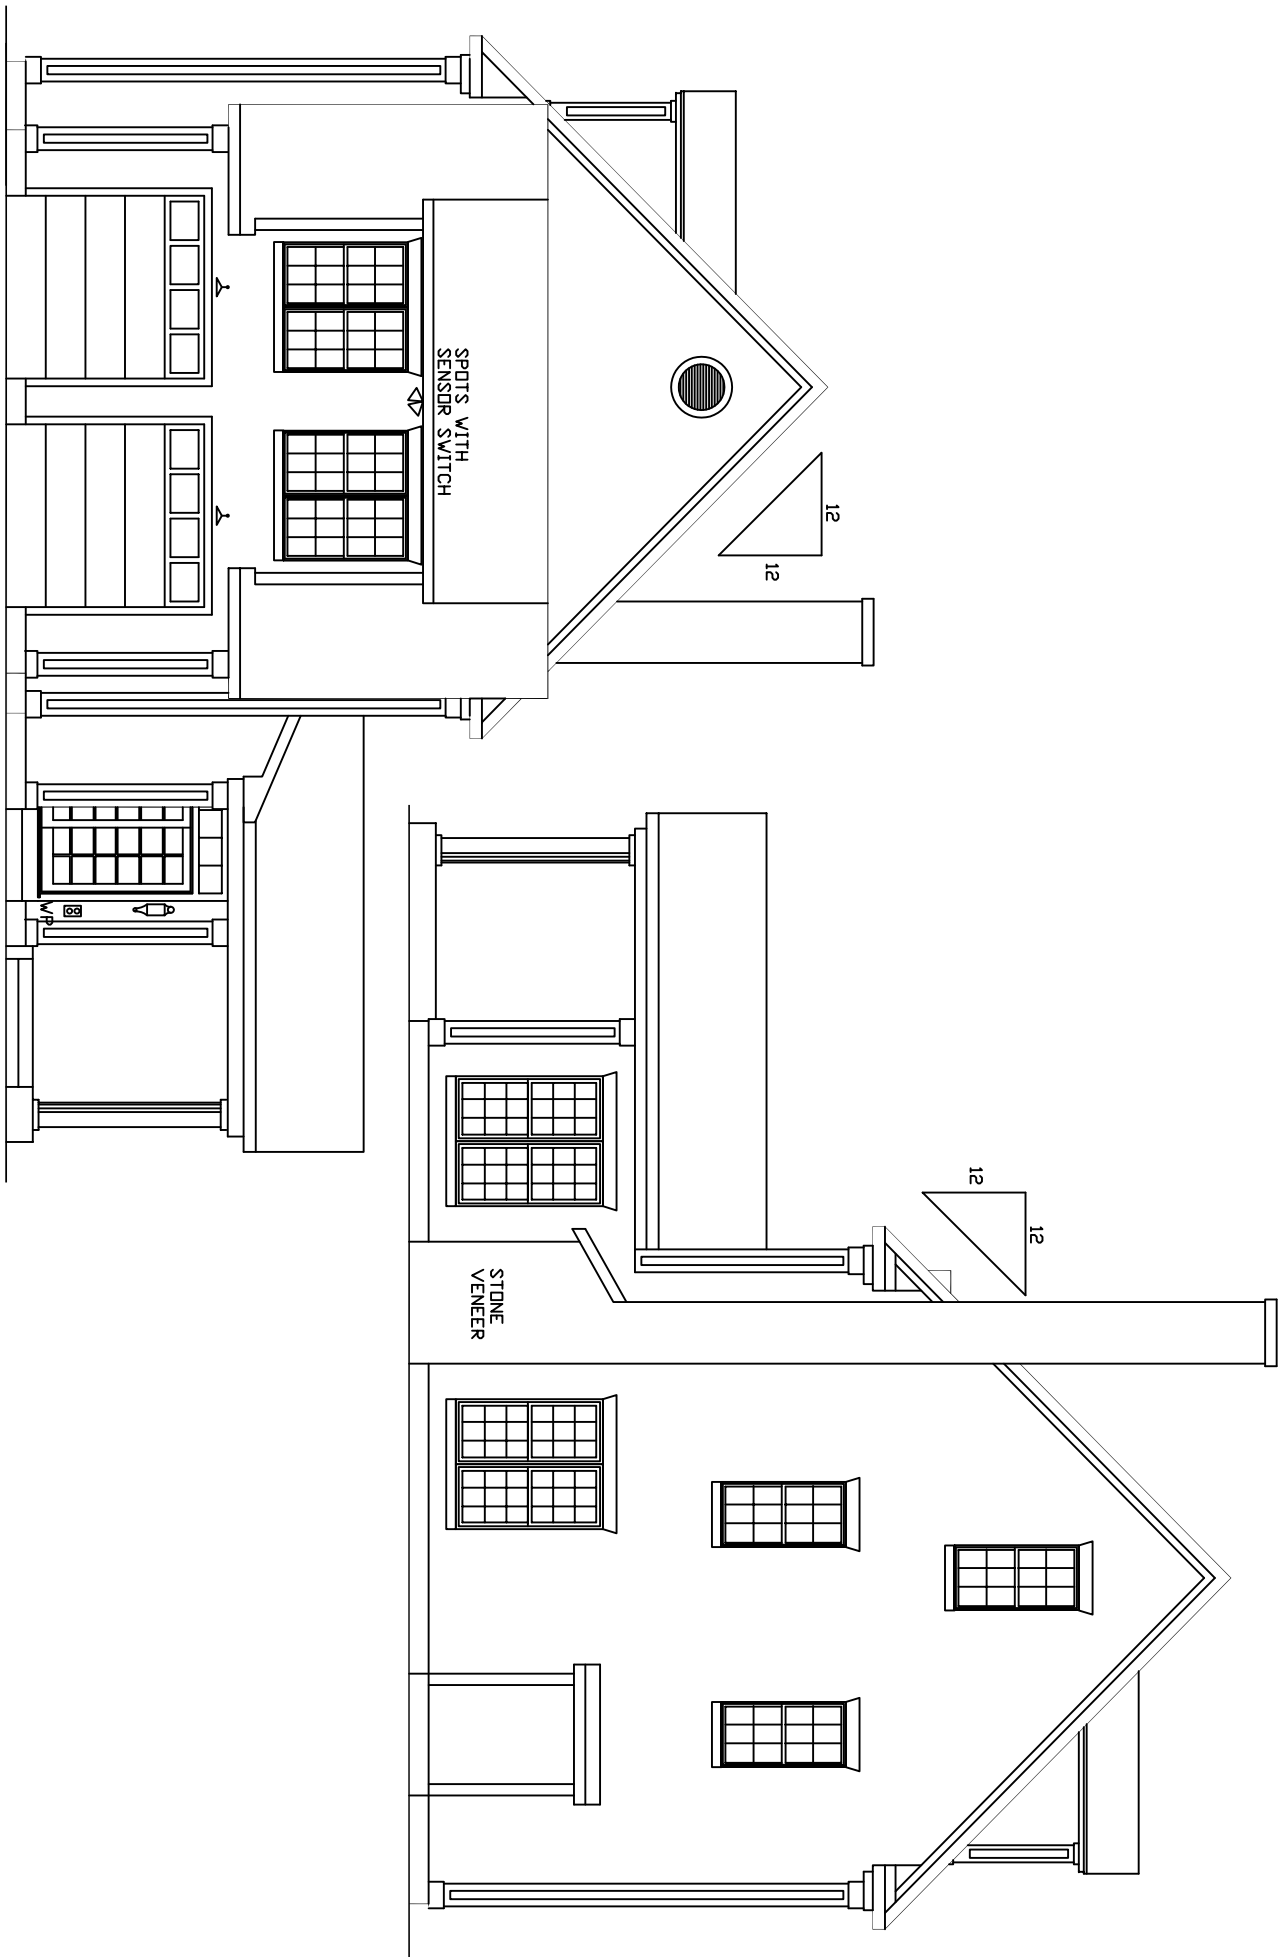

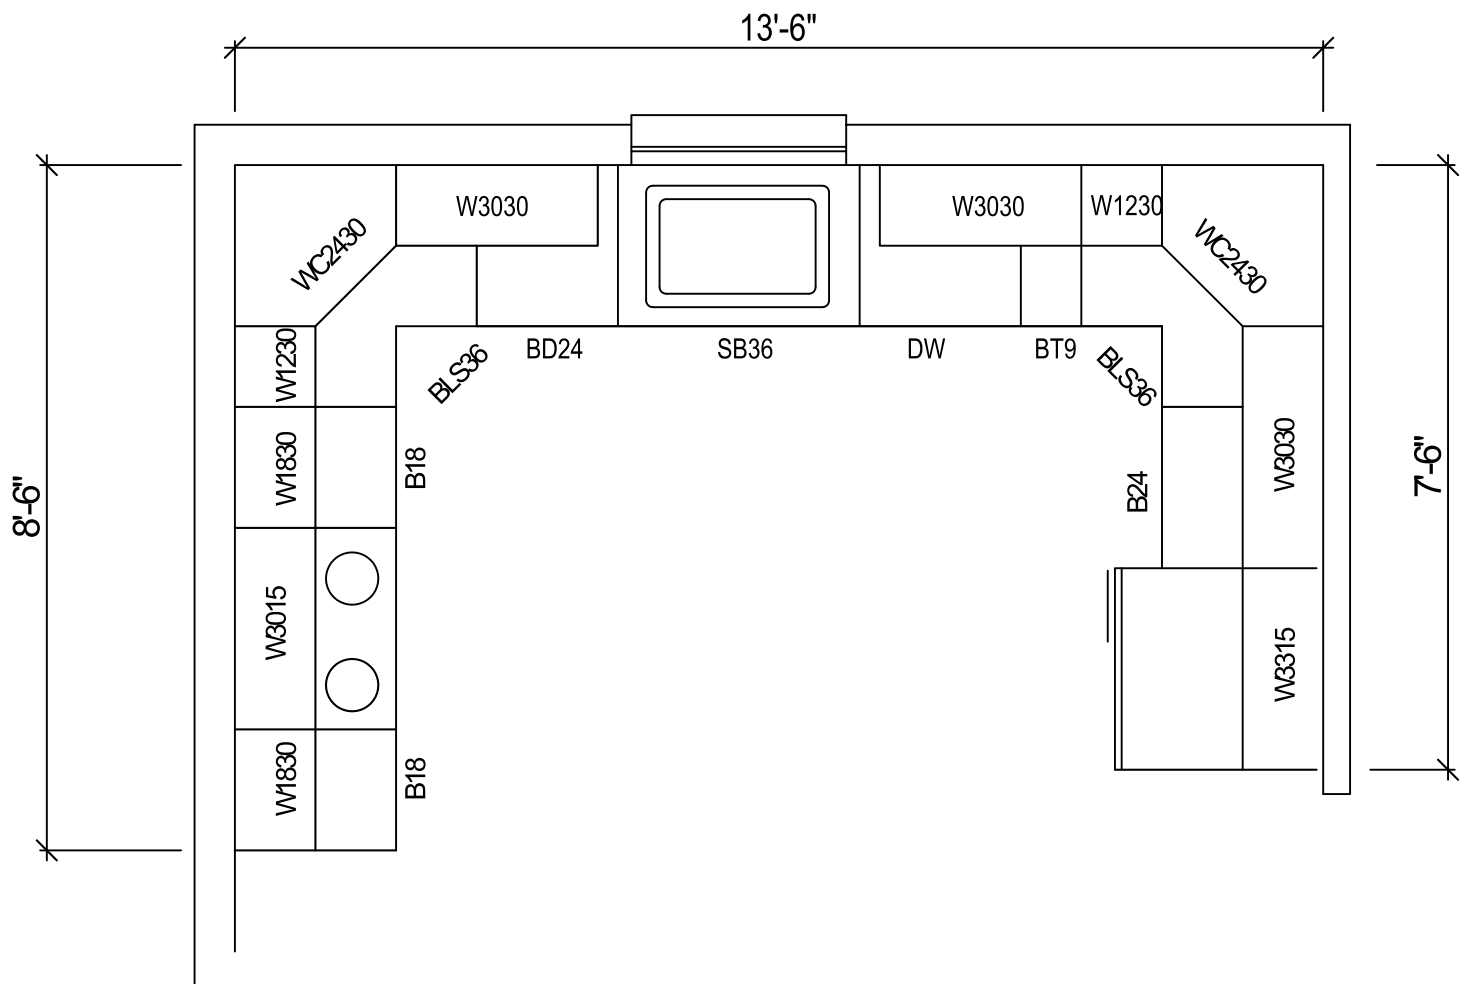

Sample Kitchen 3